


**PRELIMINARY CONCEPT
ALTERNATIVE 1C
JULY 16, 2014**

- SHADING LEGEND**
- PROPOSED PAVEMENT
 - PROPOSED UNDERPASS
 - PAVEMENT TO BE REMOVED
 - PROPOSED BRIDGE
 - STRUCTURE IMPACTS
 - STREAM / WETLAND
 - LIMIT OF CUT / FILL

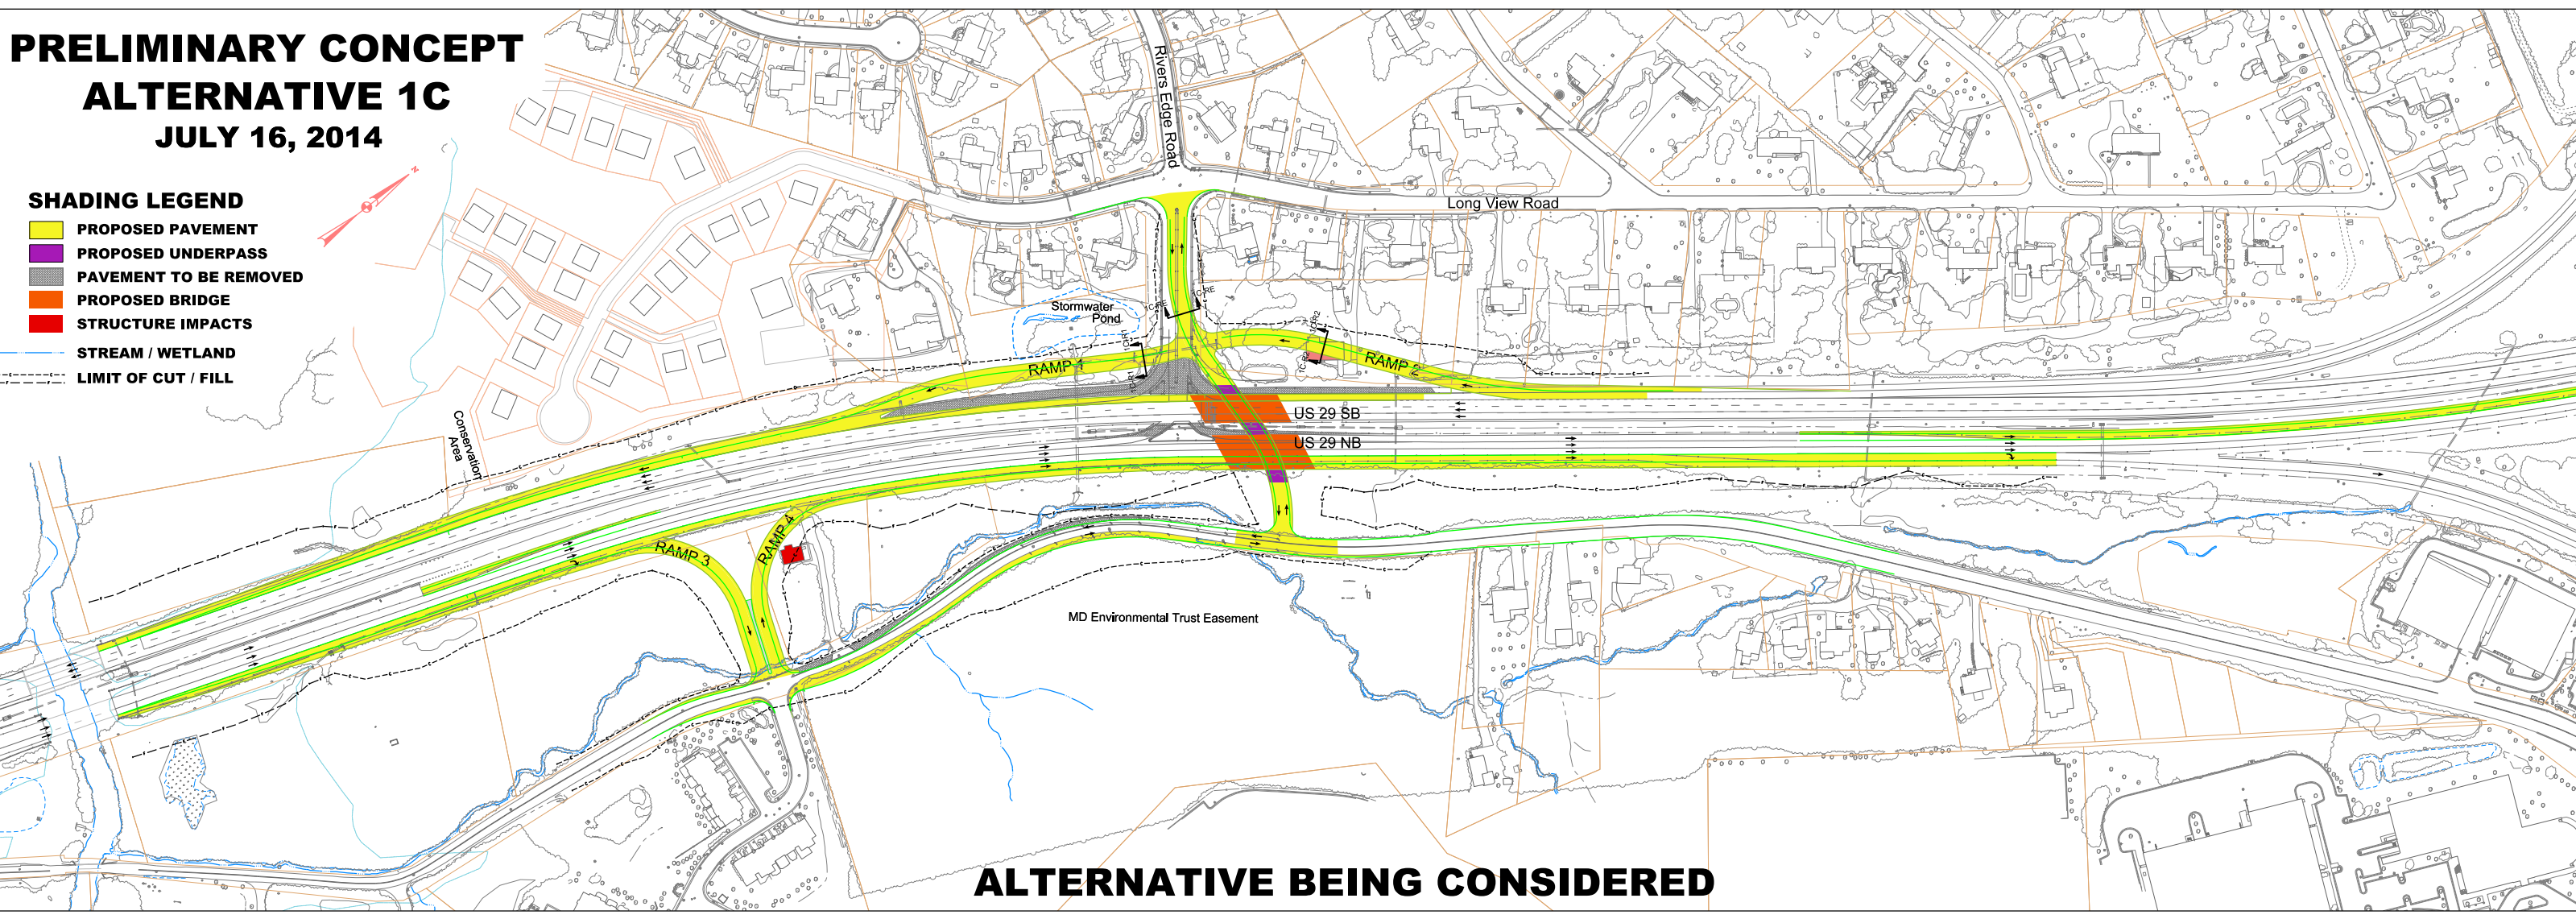

ALTERNATIVE BEING CONSIDERED