


**PRELIMINARY CONCEPT
ALTERNATIVE 2A
JUNE 04, 2014**

SHADING LEGEND
■ PROPOSED PAVEMENT
■ PROPOSED BRIDGE
■ PAVEMENT TO BE REMOVED

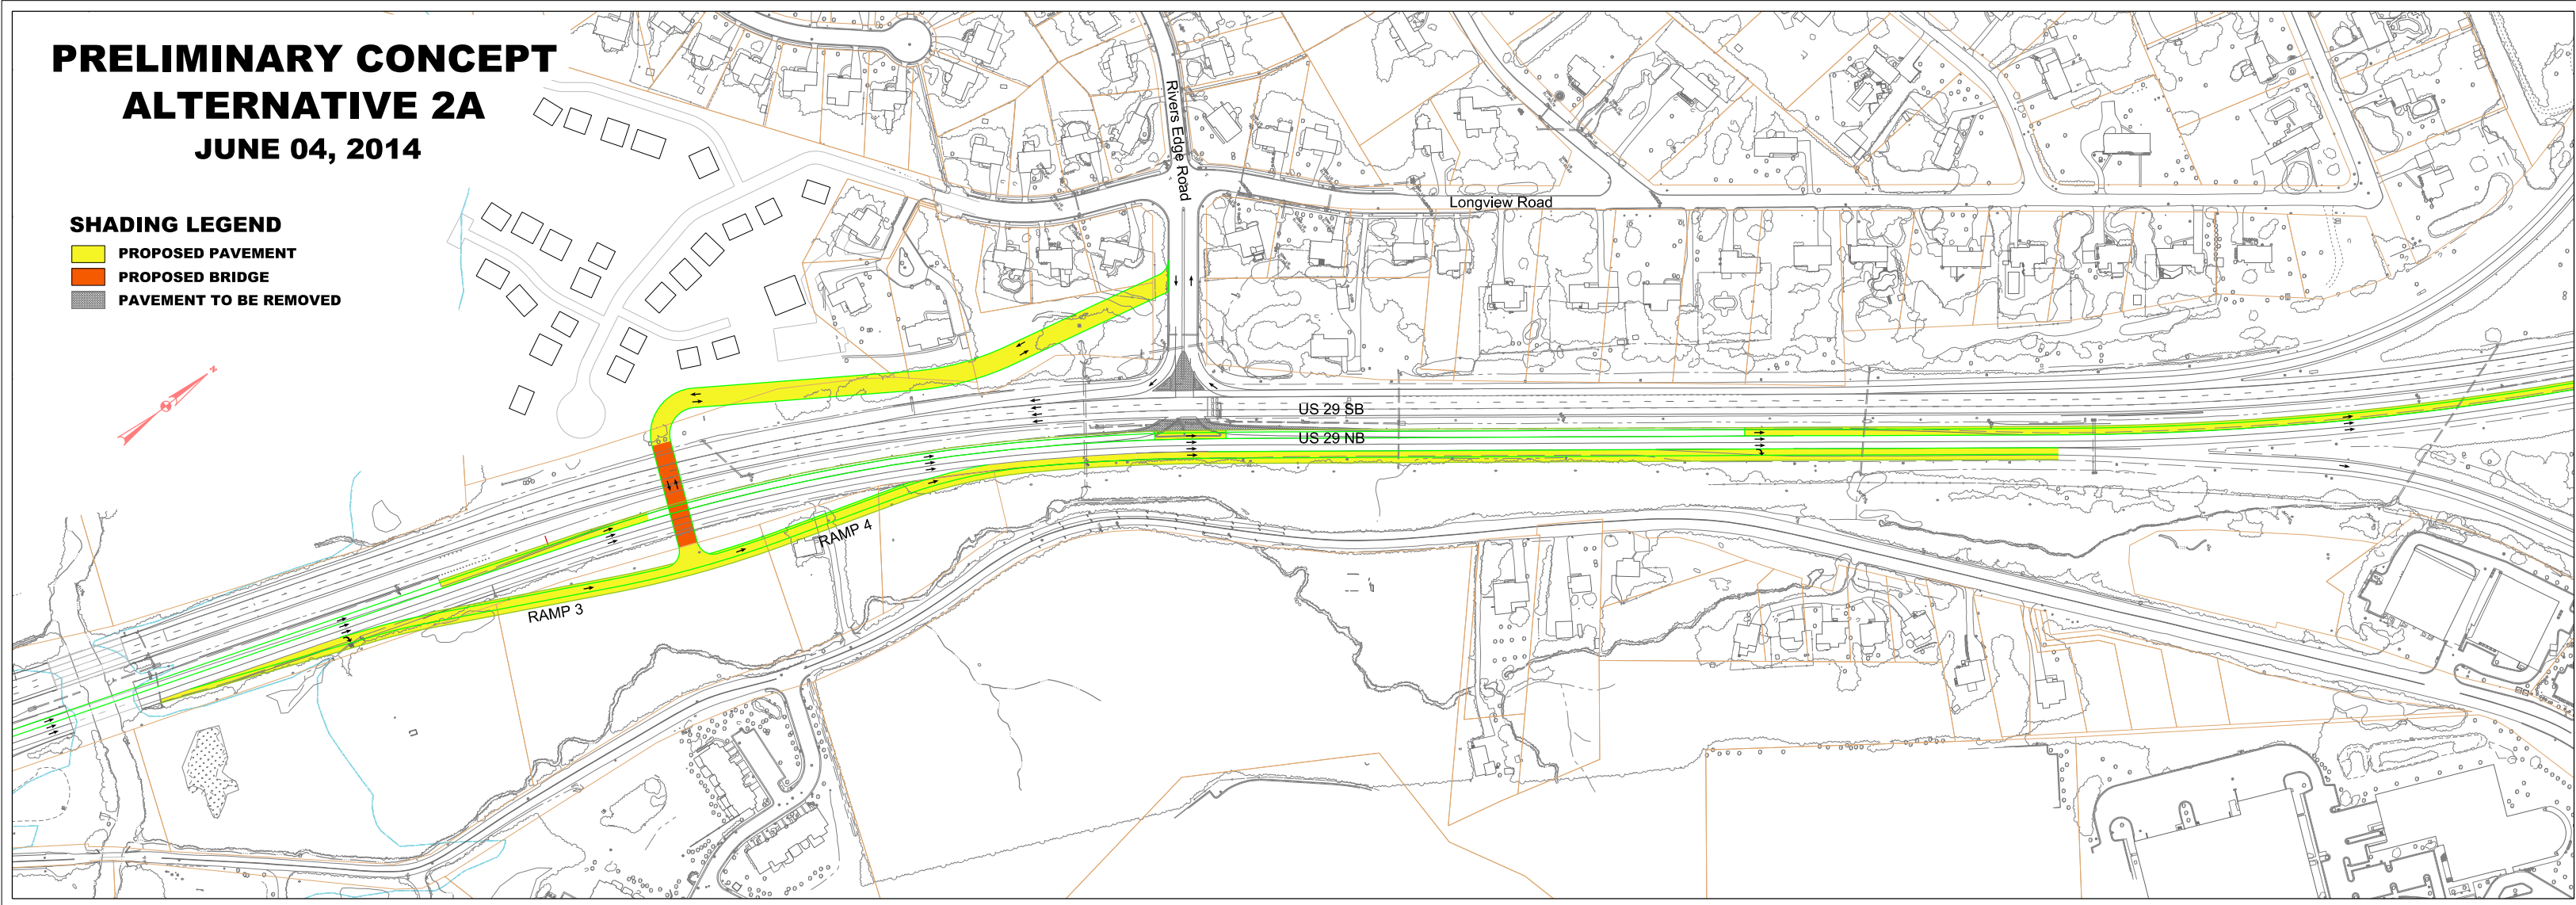

THIS ALTERNATIVE HAS BEEN REMOVED FROM CONSIDERATION

- Proposed intersection of overpass connector road with Rivers Edge Road does not meet AASHTO minimum intersection spacing guidance.
- A reconfigured Alternative (2B) has been developed to address intersection spacing concerns.